




CHECKED BY: MEK  
DRAWN BY: MEK  
ISSUED FOR CONSTRUCTION: 1/26/21

No.	Description	Date

CITY COMMENTS (2.16.21)

LOWER LEVEL

A101

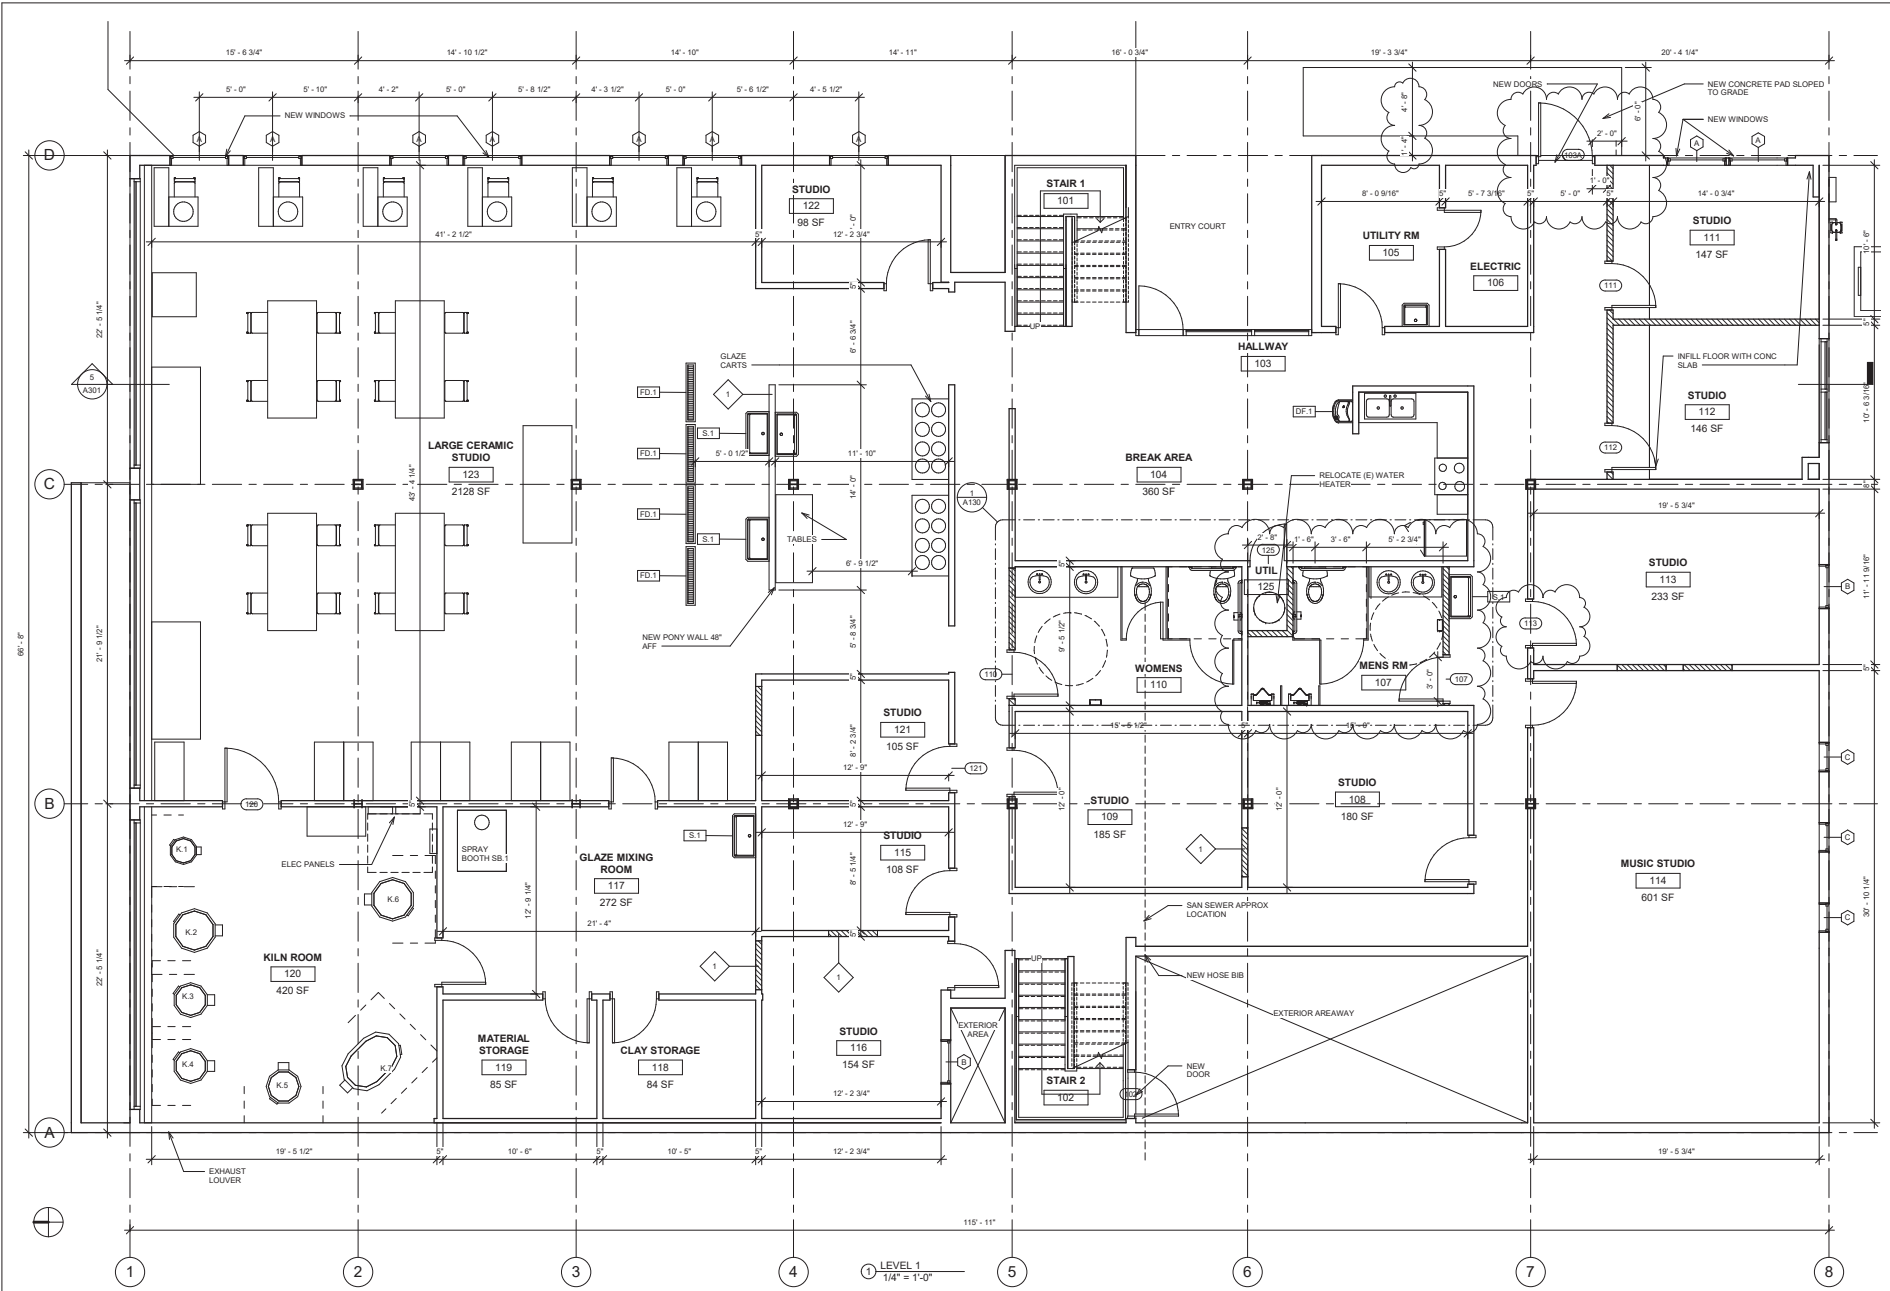

2/10/2021 5:20:18 PM



CHECKED BY: MEK  
DRAWN BY: MEK  
ISSUED FOR CONSTRUCTION: 1/26/21

No.	Description	Date

UPPER LEVEL

A111

